


Maintenance Assessment District

MIRA MESA

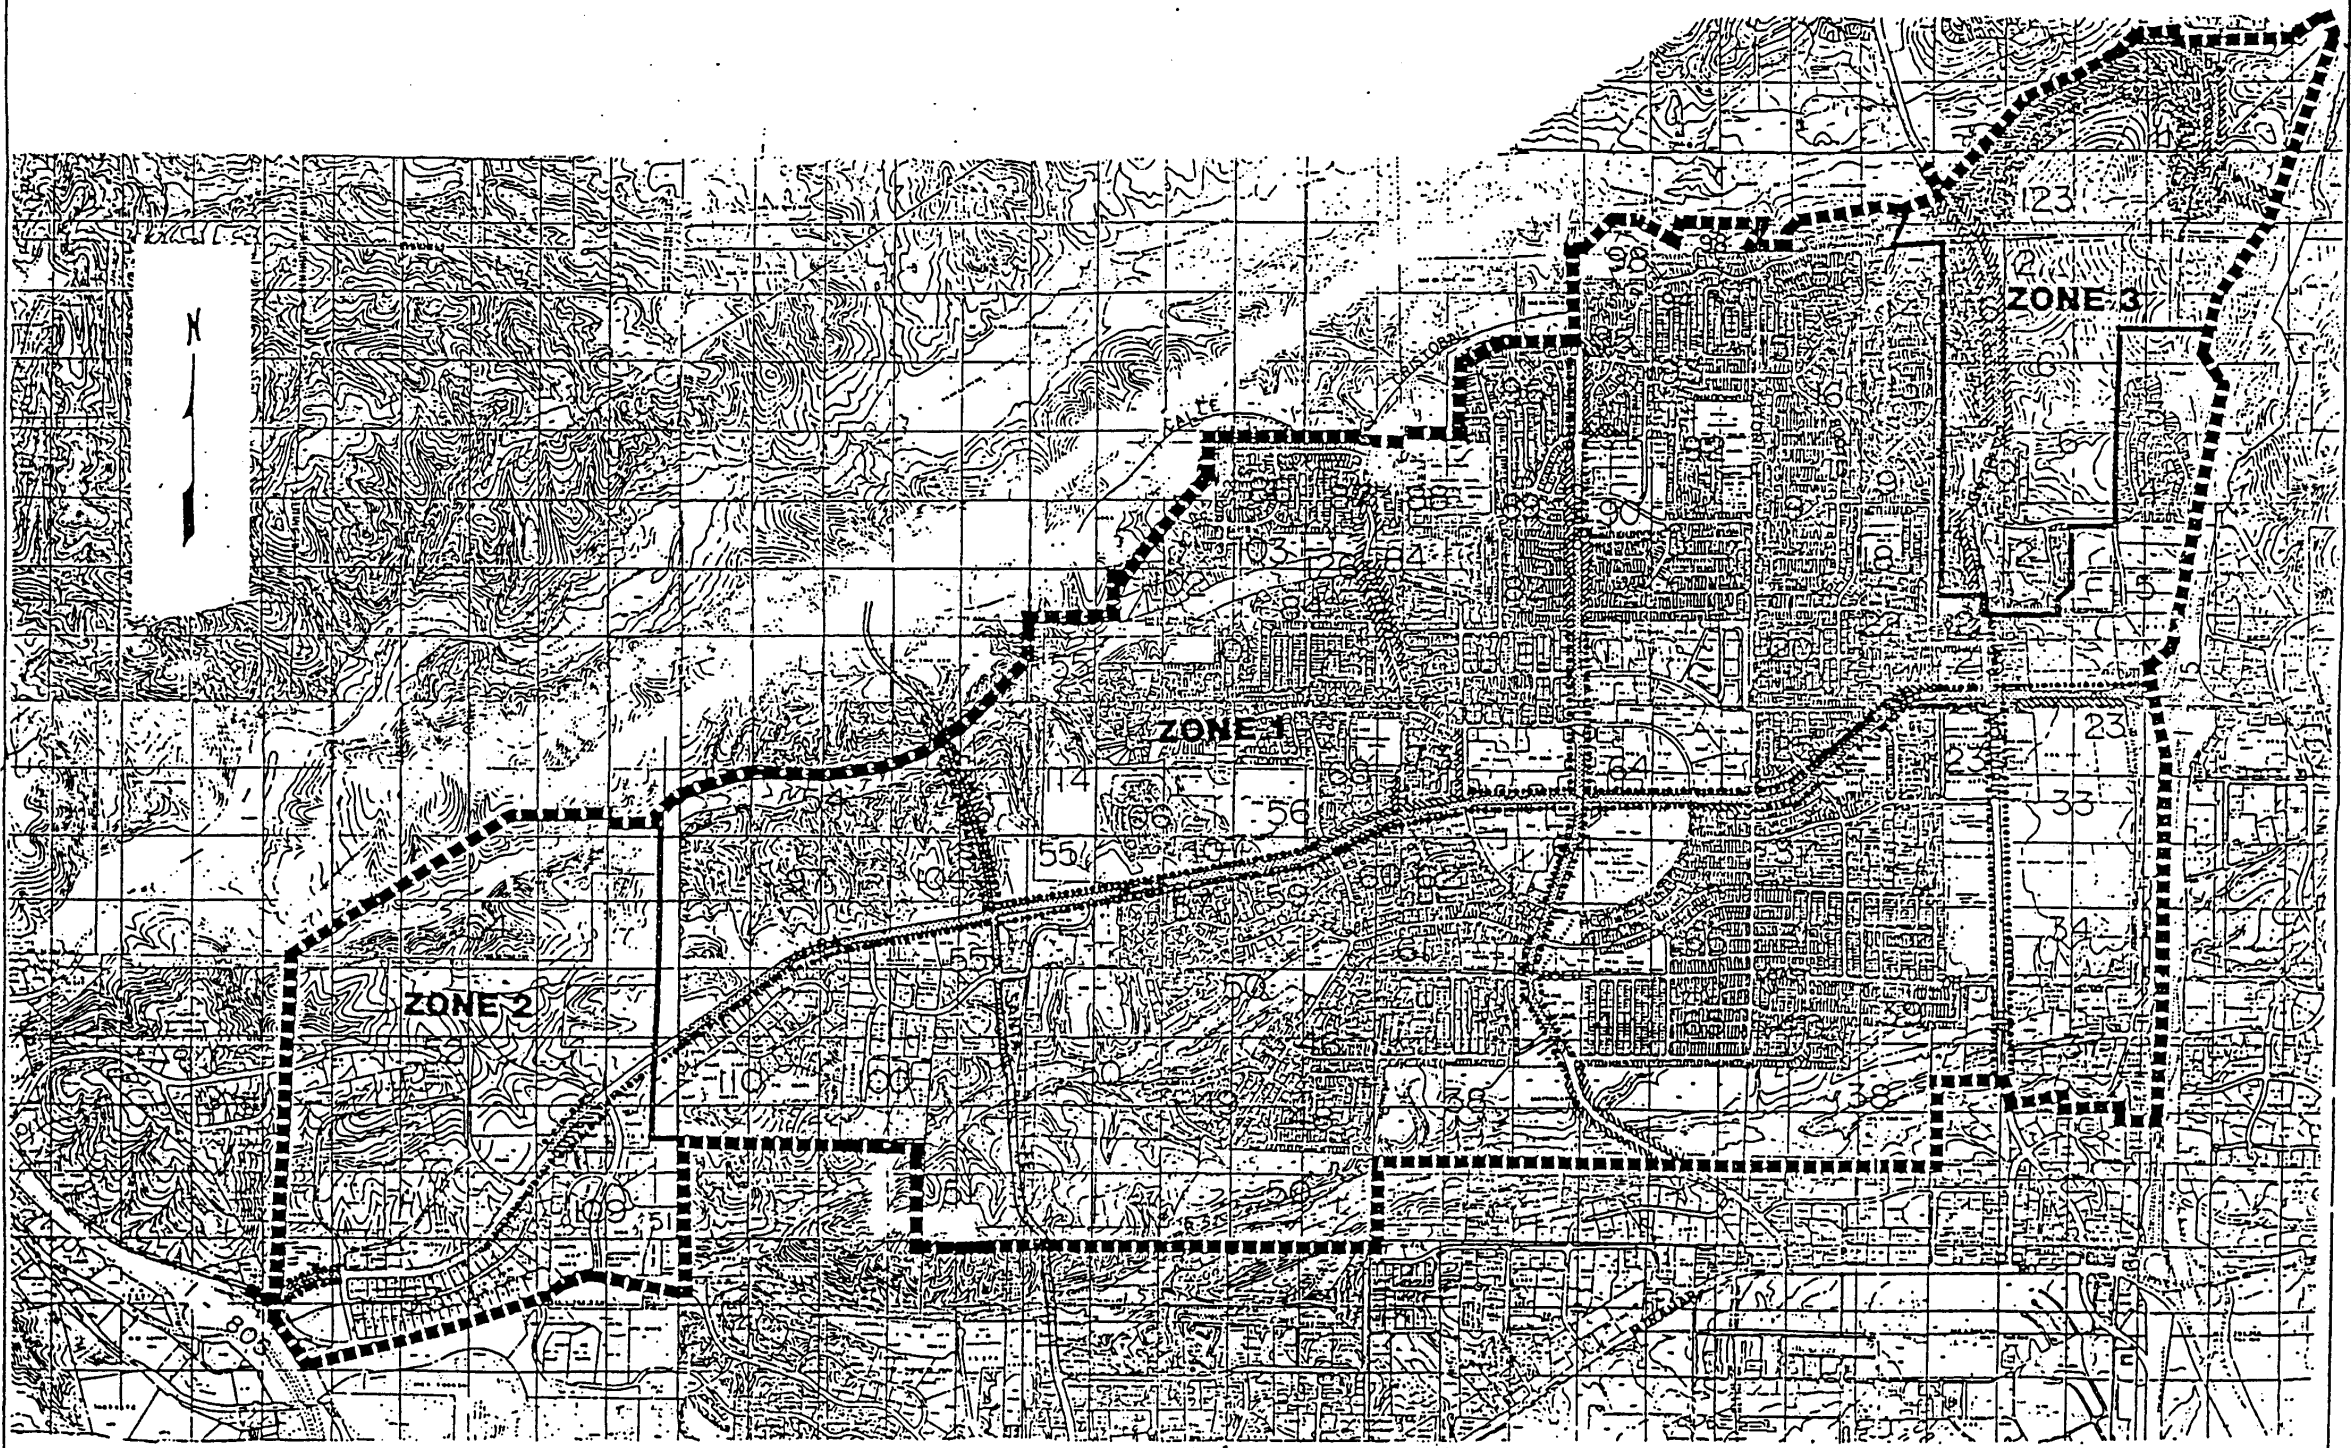

W.O. 133206

DATE: 10/95

CITY OF SAN DIEGO

MIRA MESA LANDSCAPE MAINTENANCE DISTRICT

	LANDSCAPED MEDIANS		SLOPES LANDSCAPED
	RIGHT OF WAYS		SIDEWALKS AND CURBS
	LANDSCAPING AT PEDESTRIAN BRIDGE		

**NOTE:**

1. Each lot or parcel has been identified by the County Assessor's Parcel Number on this Map and the Assessment Roll contained in the Engineer's Report.
2. For a detailed description of the lines and dimensions of the lots or parcels shown on this Assessment Diagram, refer to the County Assessor's Maps, which shall govern with respect to all details concerning the lines and dimensions of such lots or parcels.